


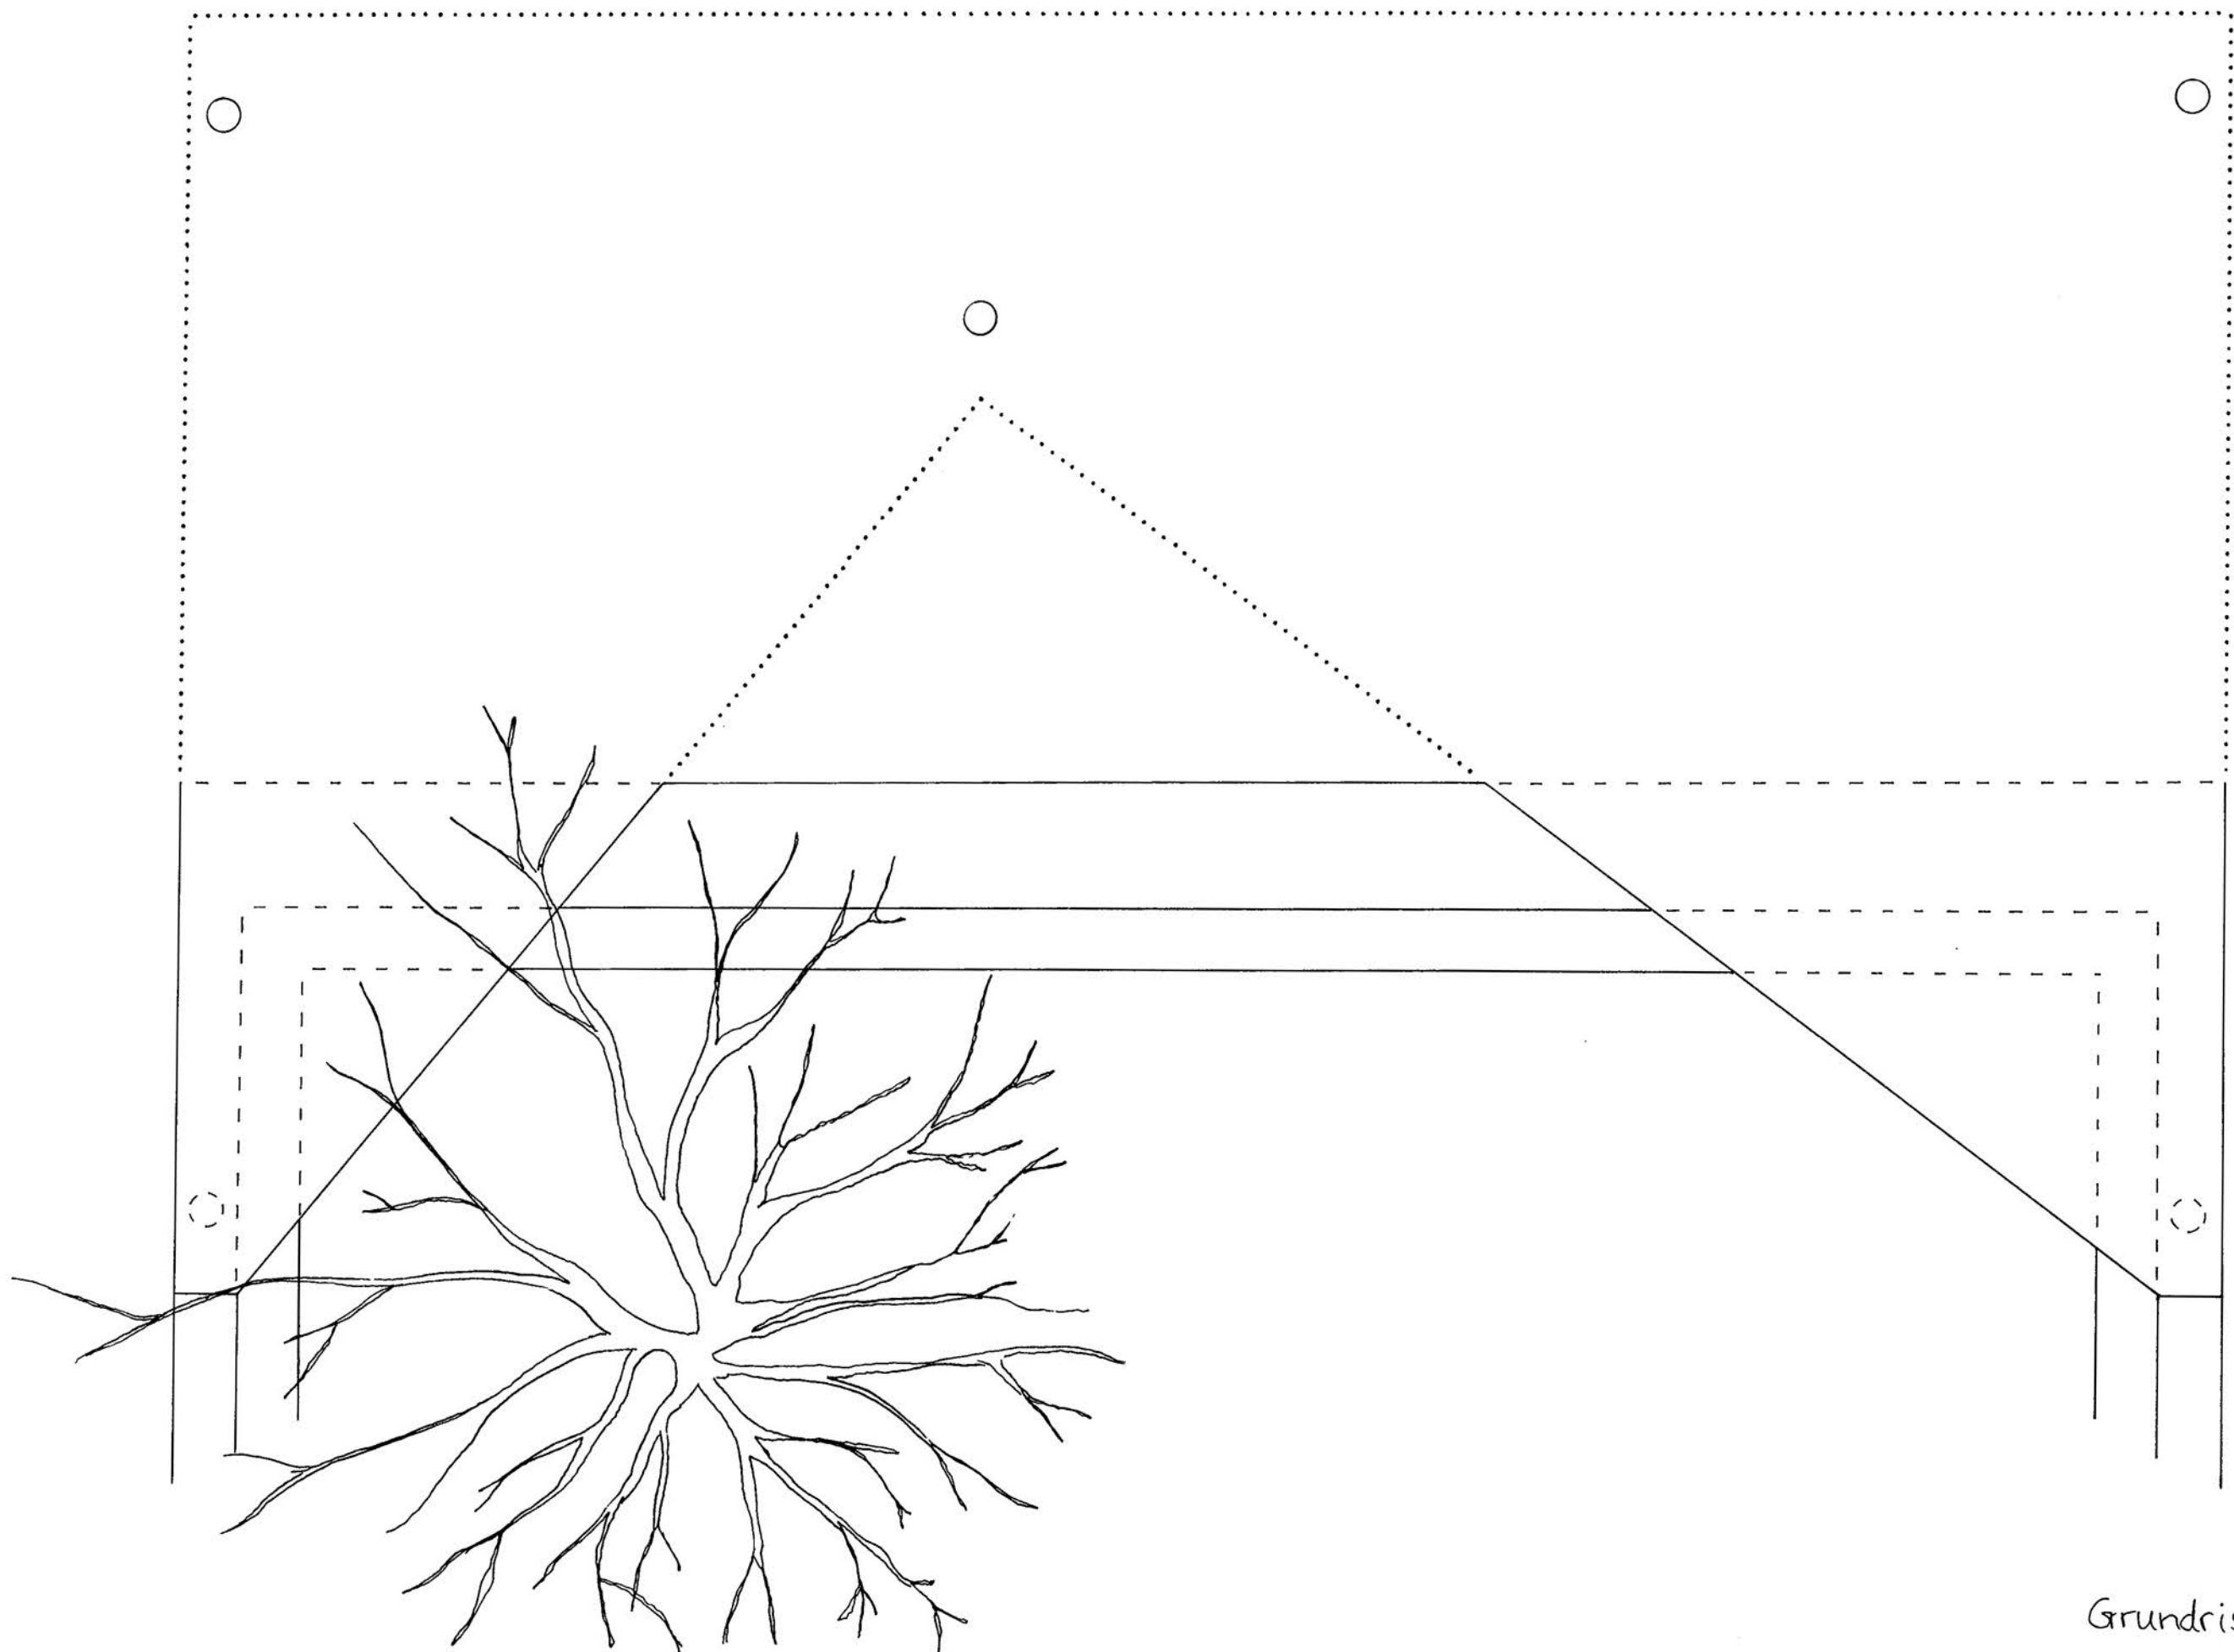

Grundriss 1:50