
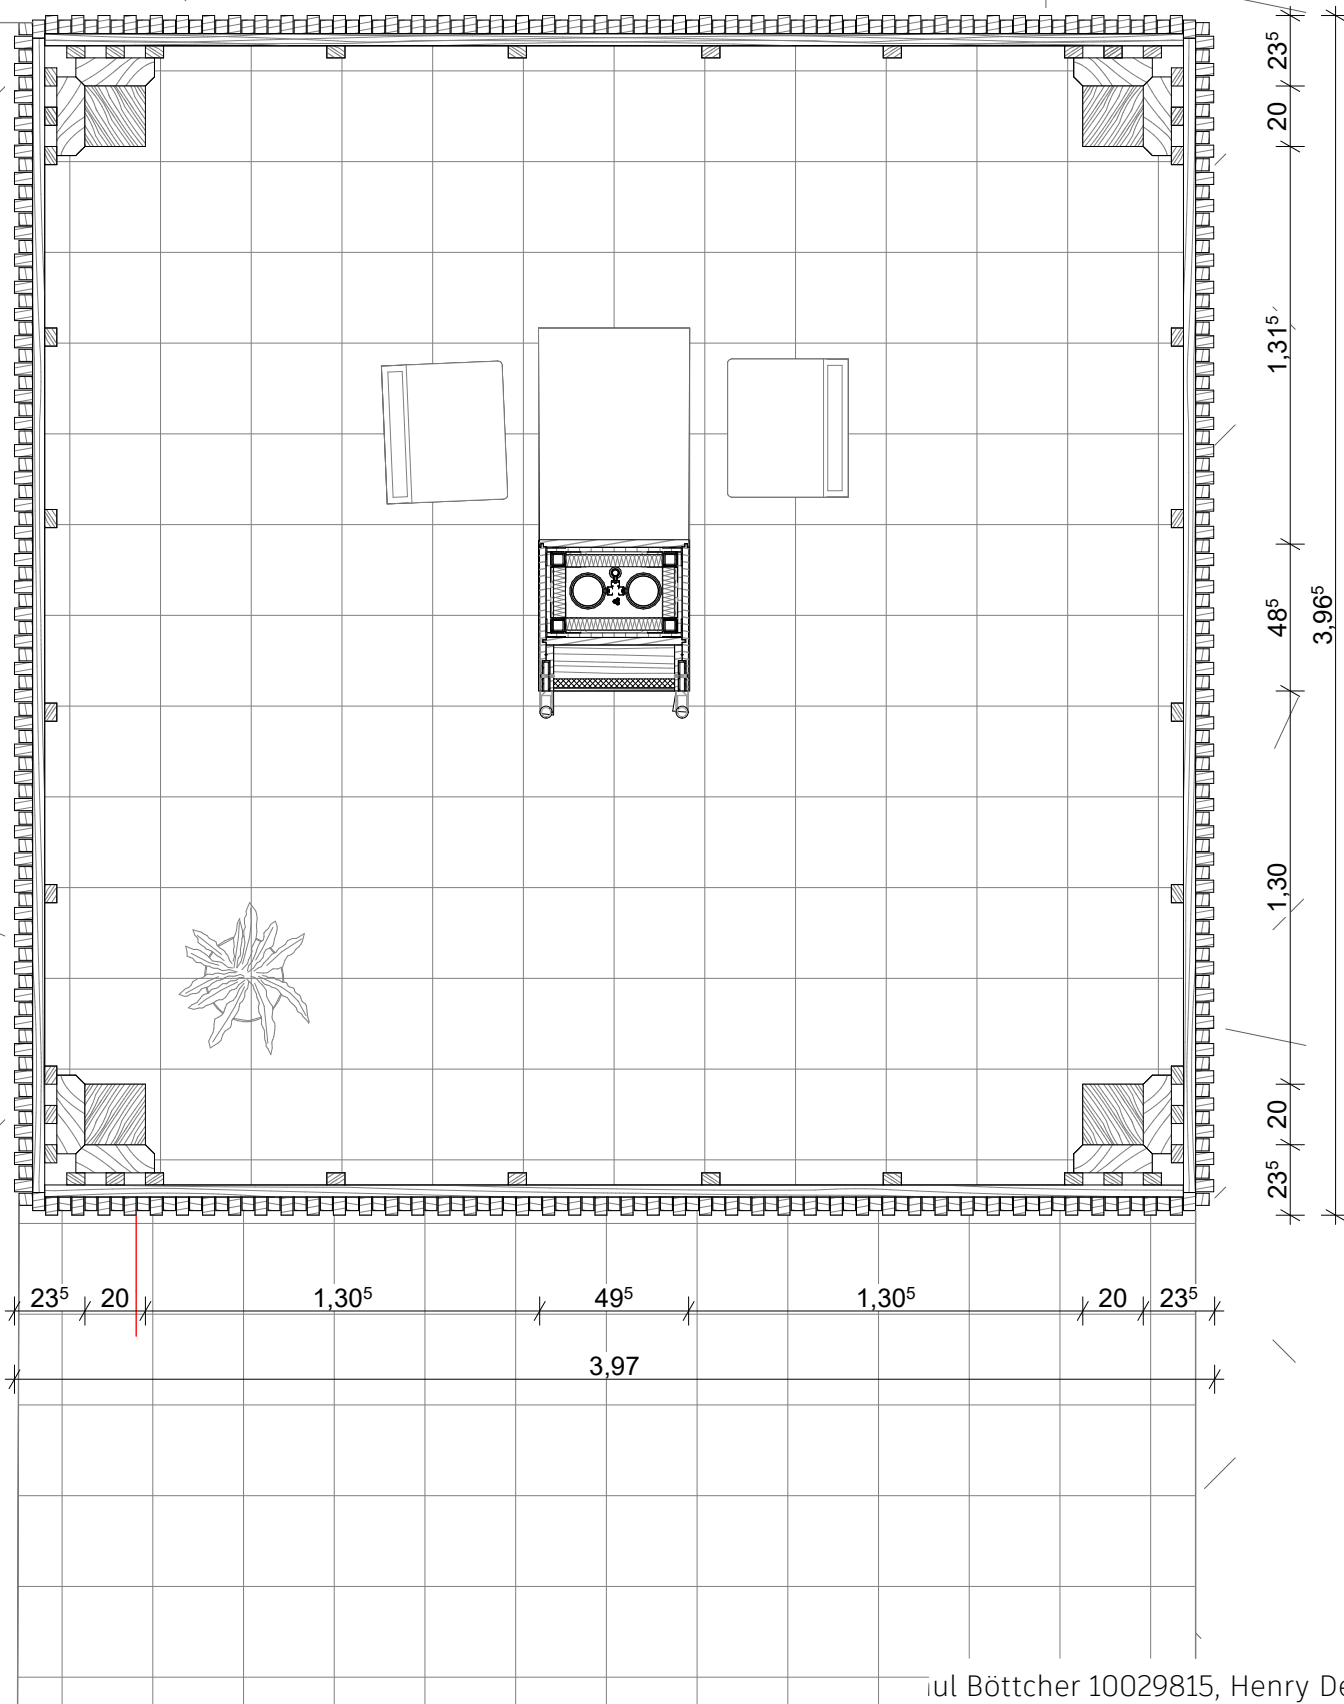
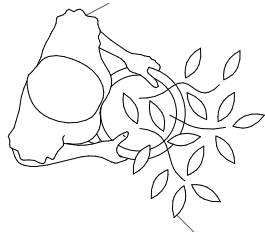



Grundriss EG

M 1:25

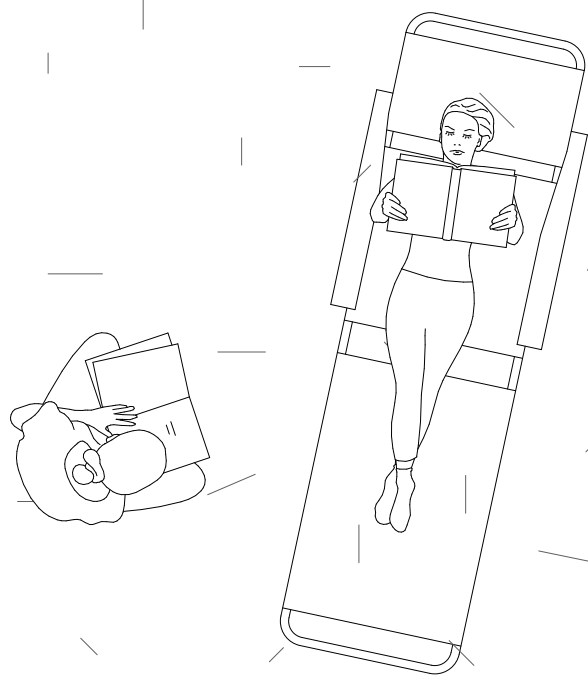


Grundriss 1.0G

M 1:25

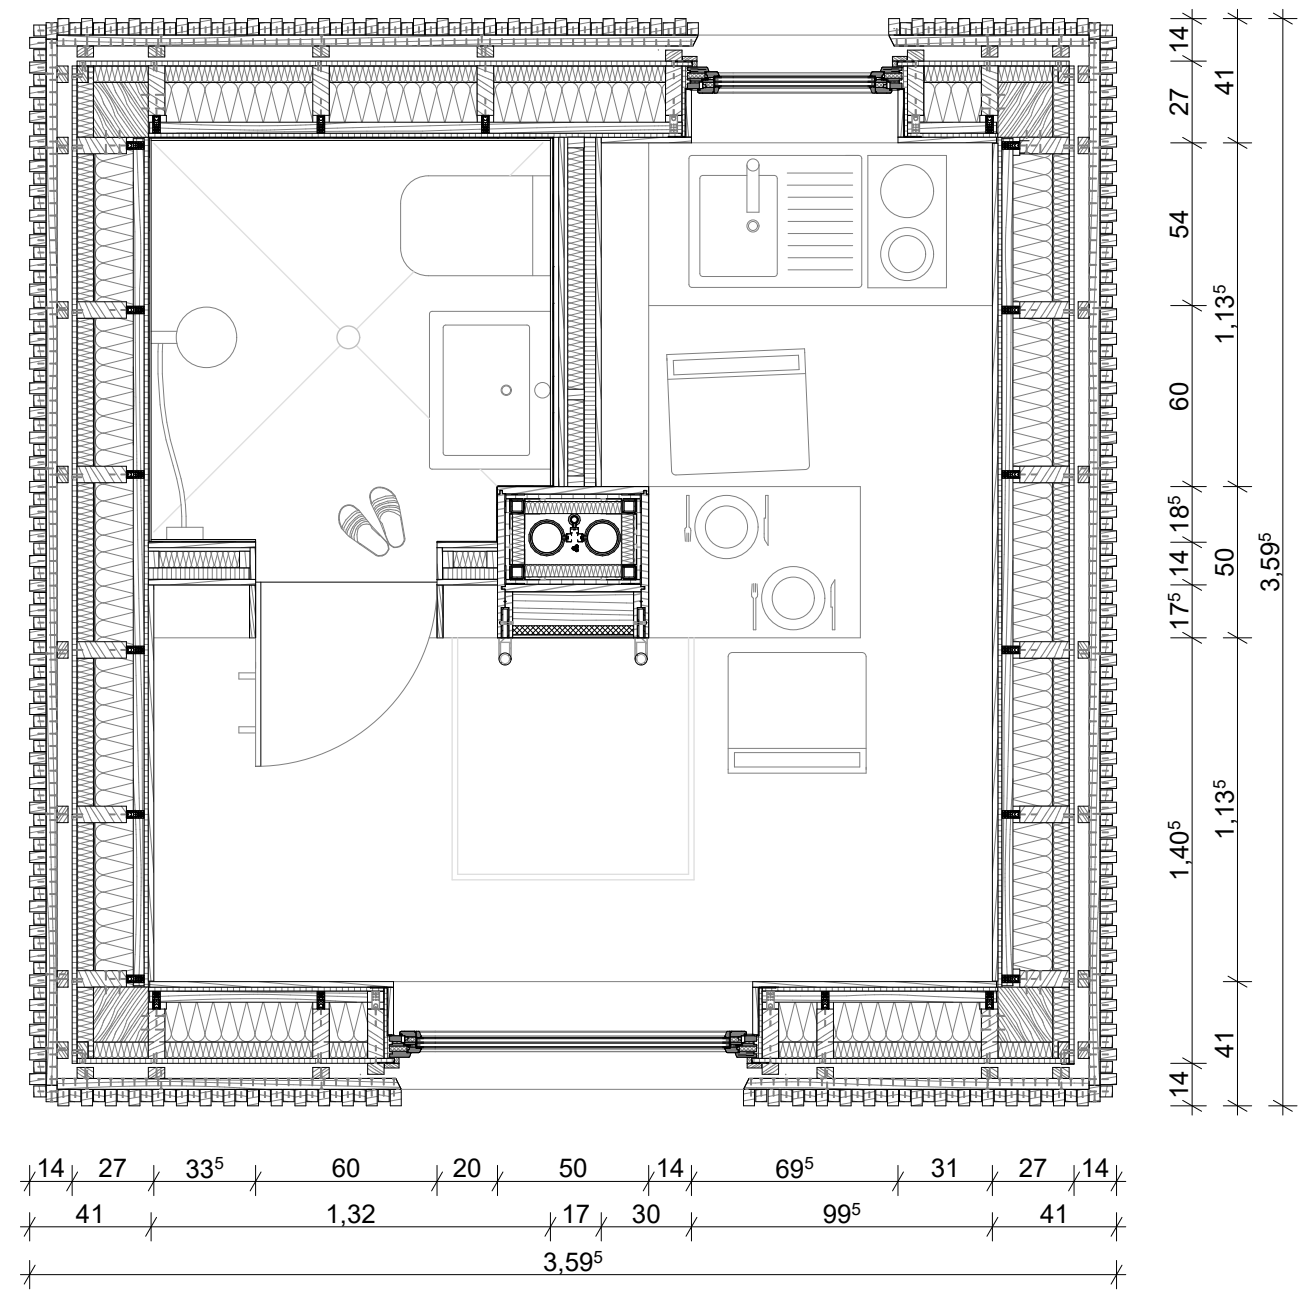

Grundriss 2.0G

M 1:25

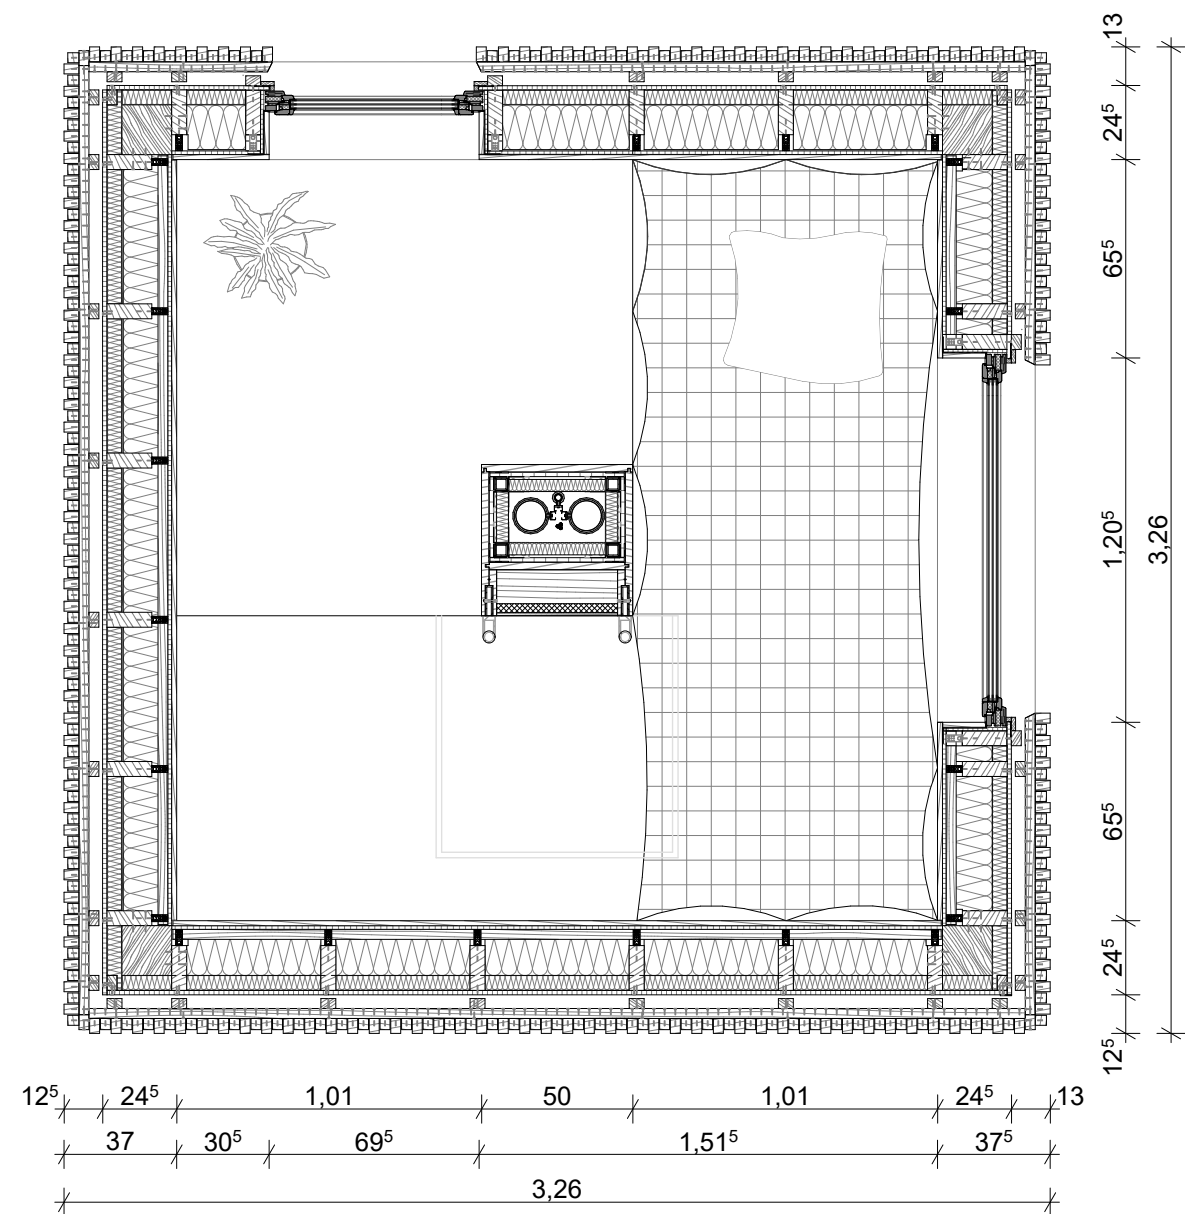

Grundriss 3.OG

M 1:25

